


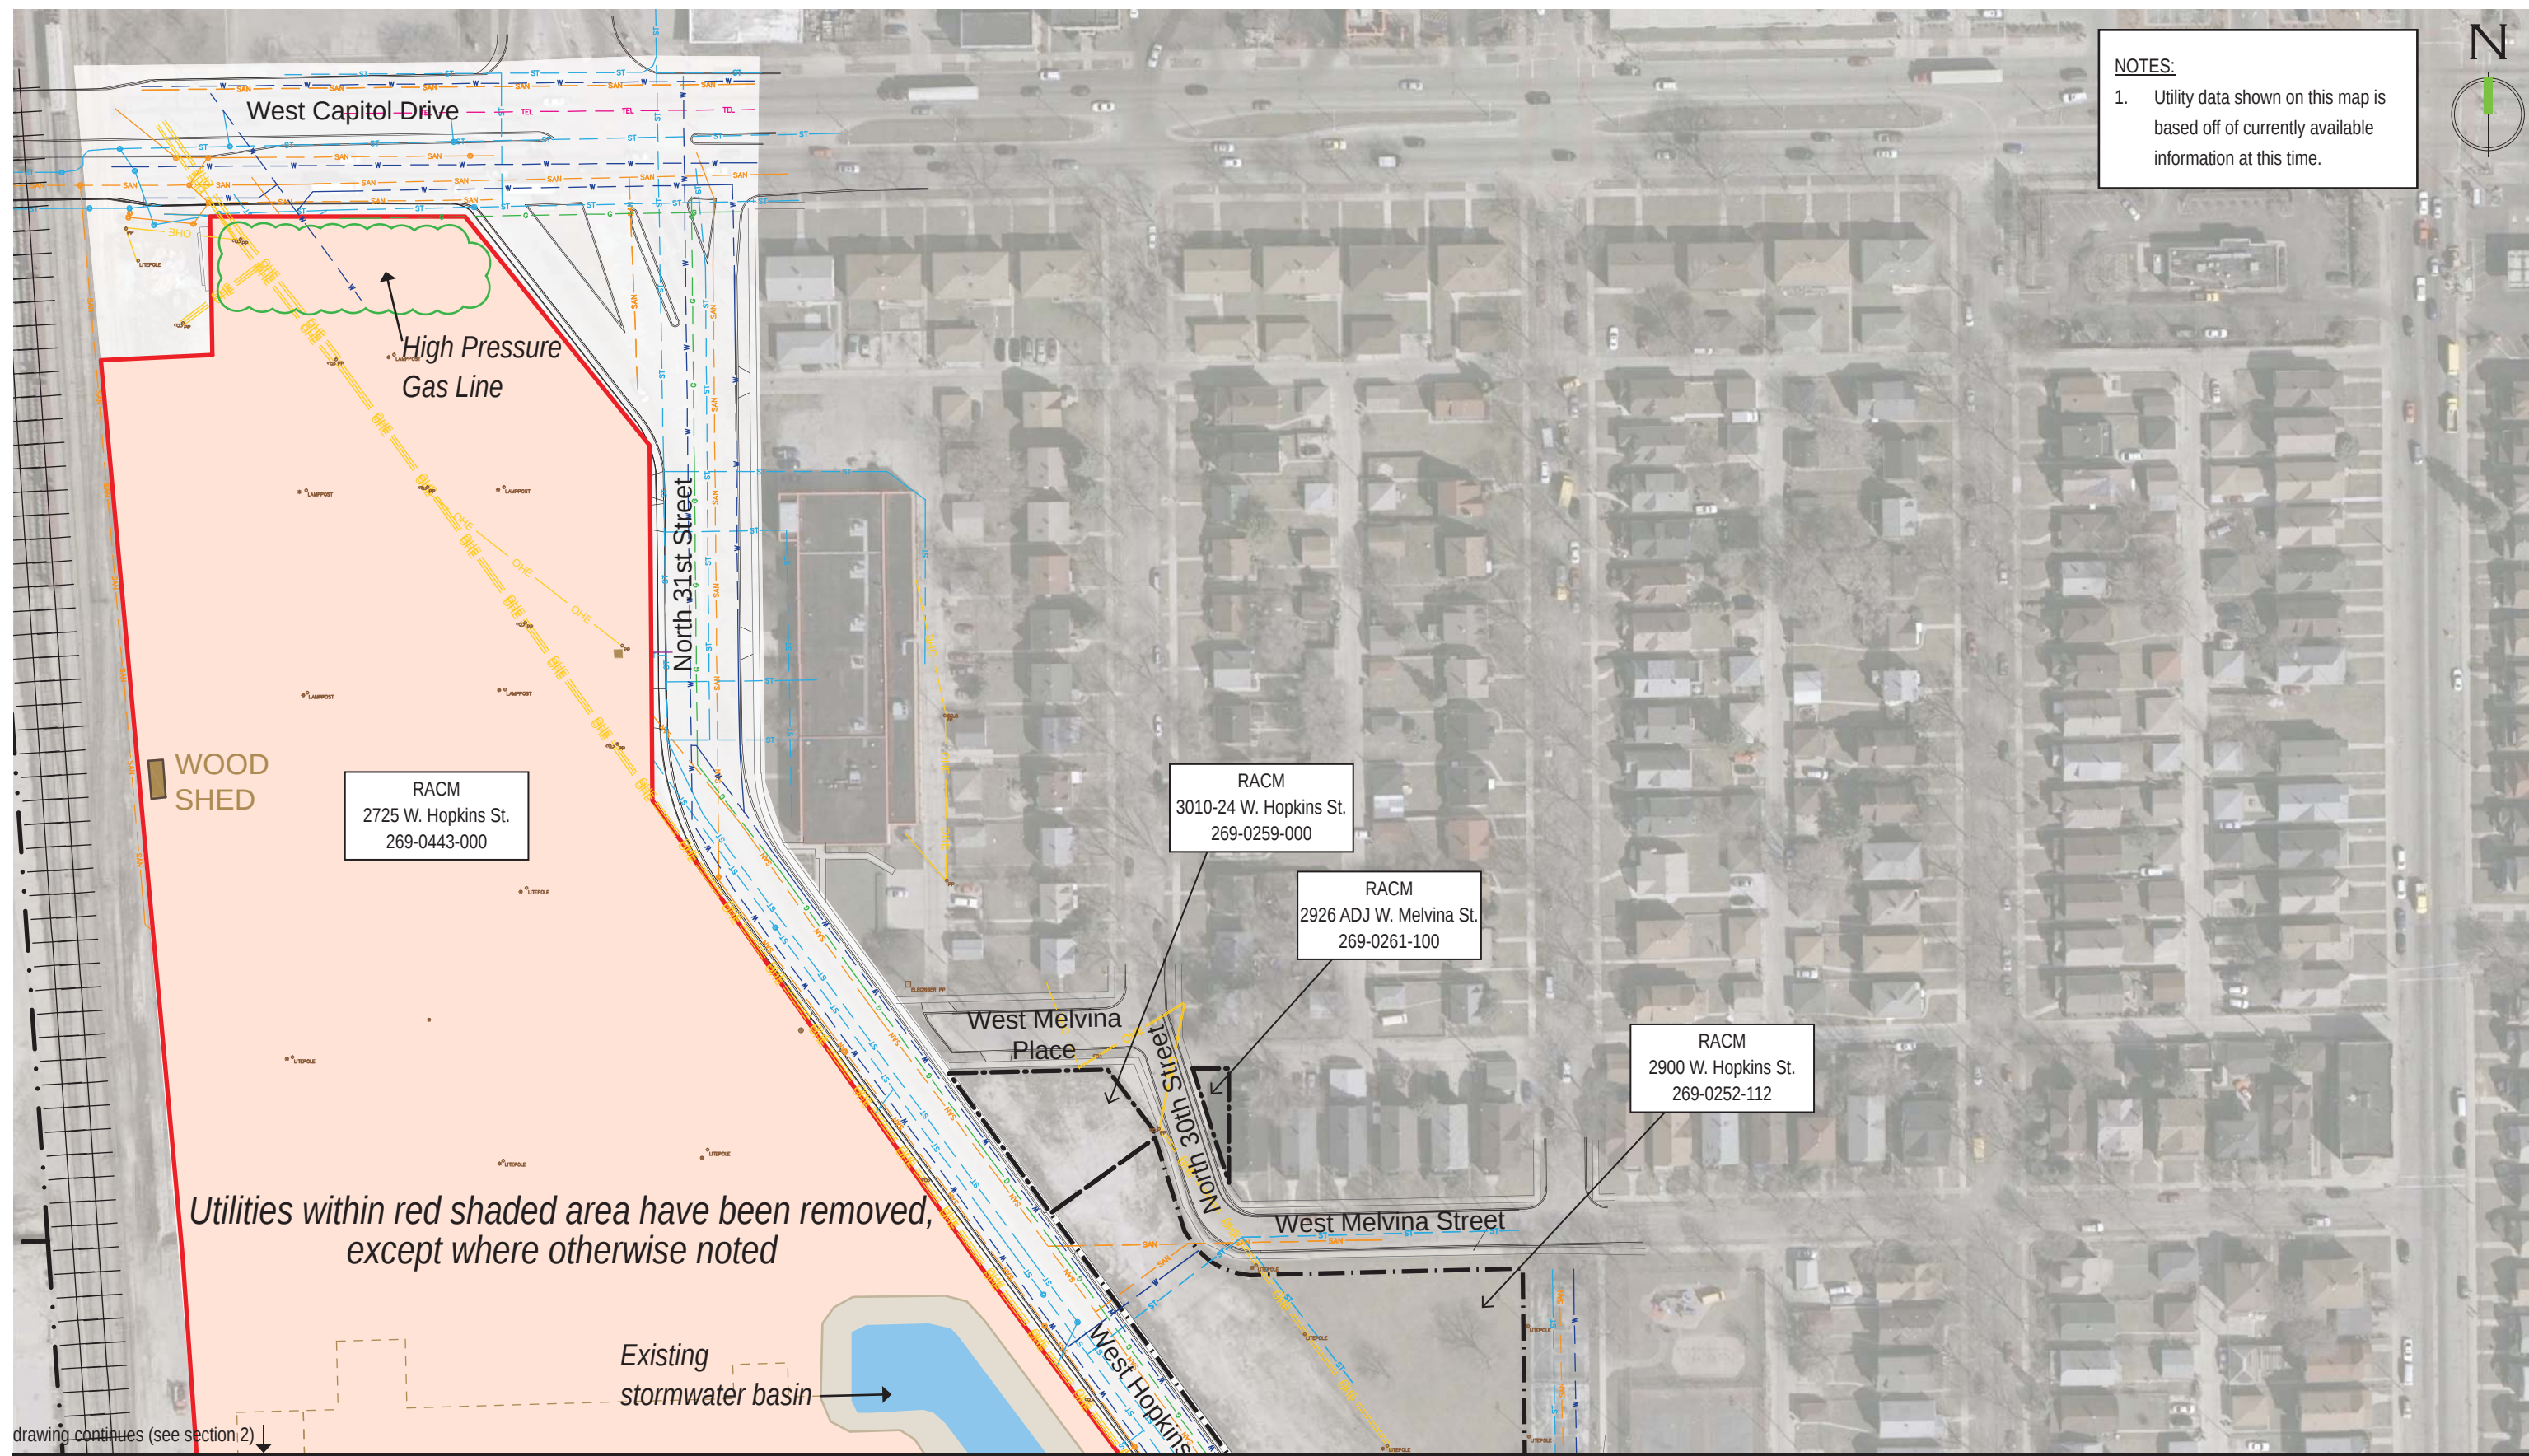

EXISTING INFRASTRUCTURE & UTILITIES - SECTION 1

**CENTURY CITY - MILWAUKEE, WI**

MARCH 7, 2013

SCALE - 1"=120'




- CURRENT BUILDING OUTLINES
- - - DEMOLISHED BUILDING OUTLINES
- OHE — OVERHEAD ELECTRIC
- E — BURIED ELECTRIC

- TEL — TELEPHONE
- W — POTABLE WATER
- G — NATURAL GAS
- SAN — SANITARY SEWER

- ST — STORM SEWER
- COMB — COMBINED SEWER
- FOCUS AREA
- - - PARCEL LINES

drawing continues (see section 1)

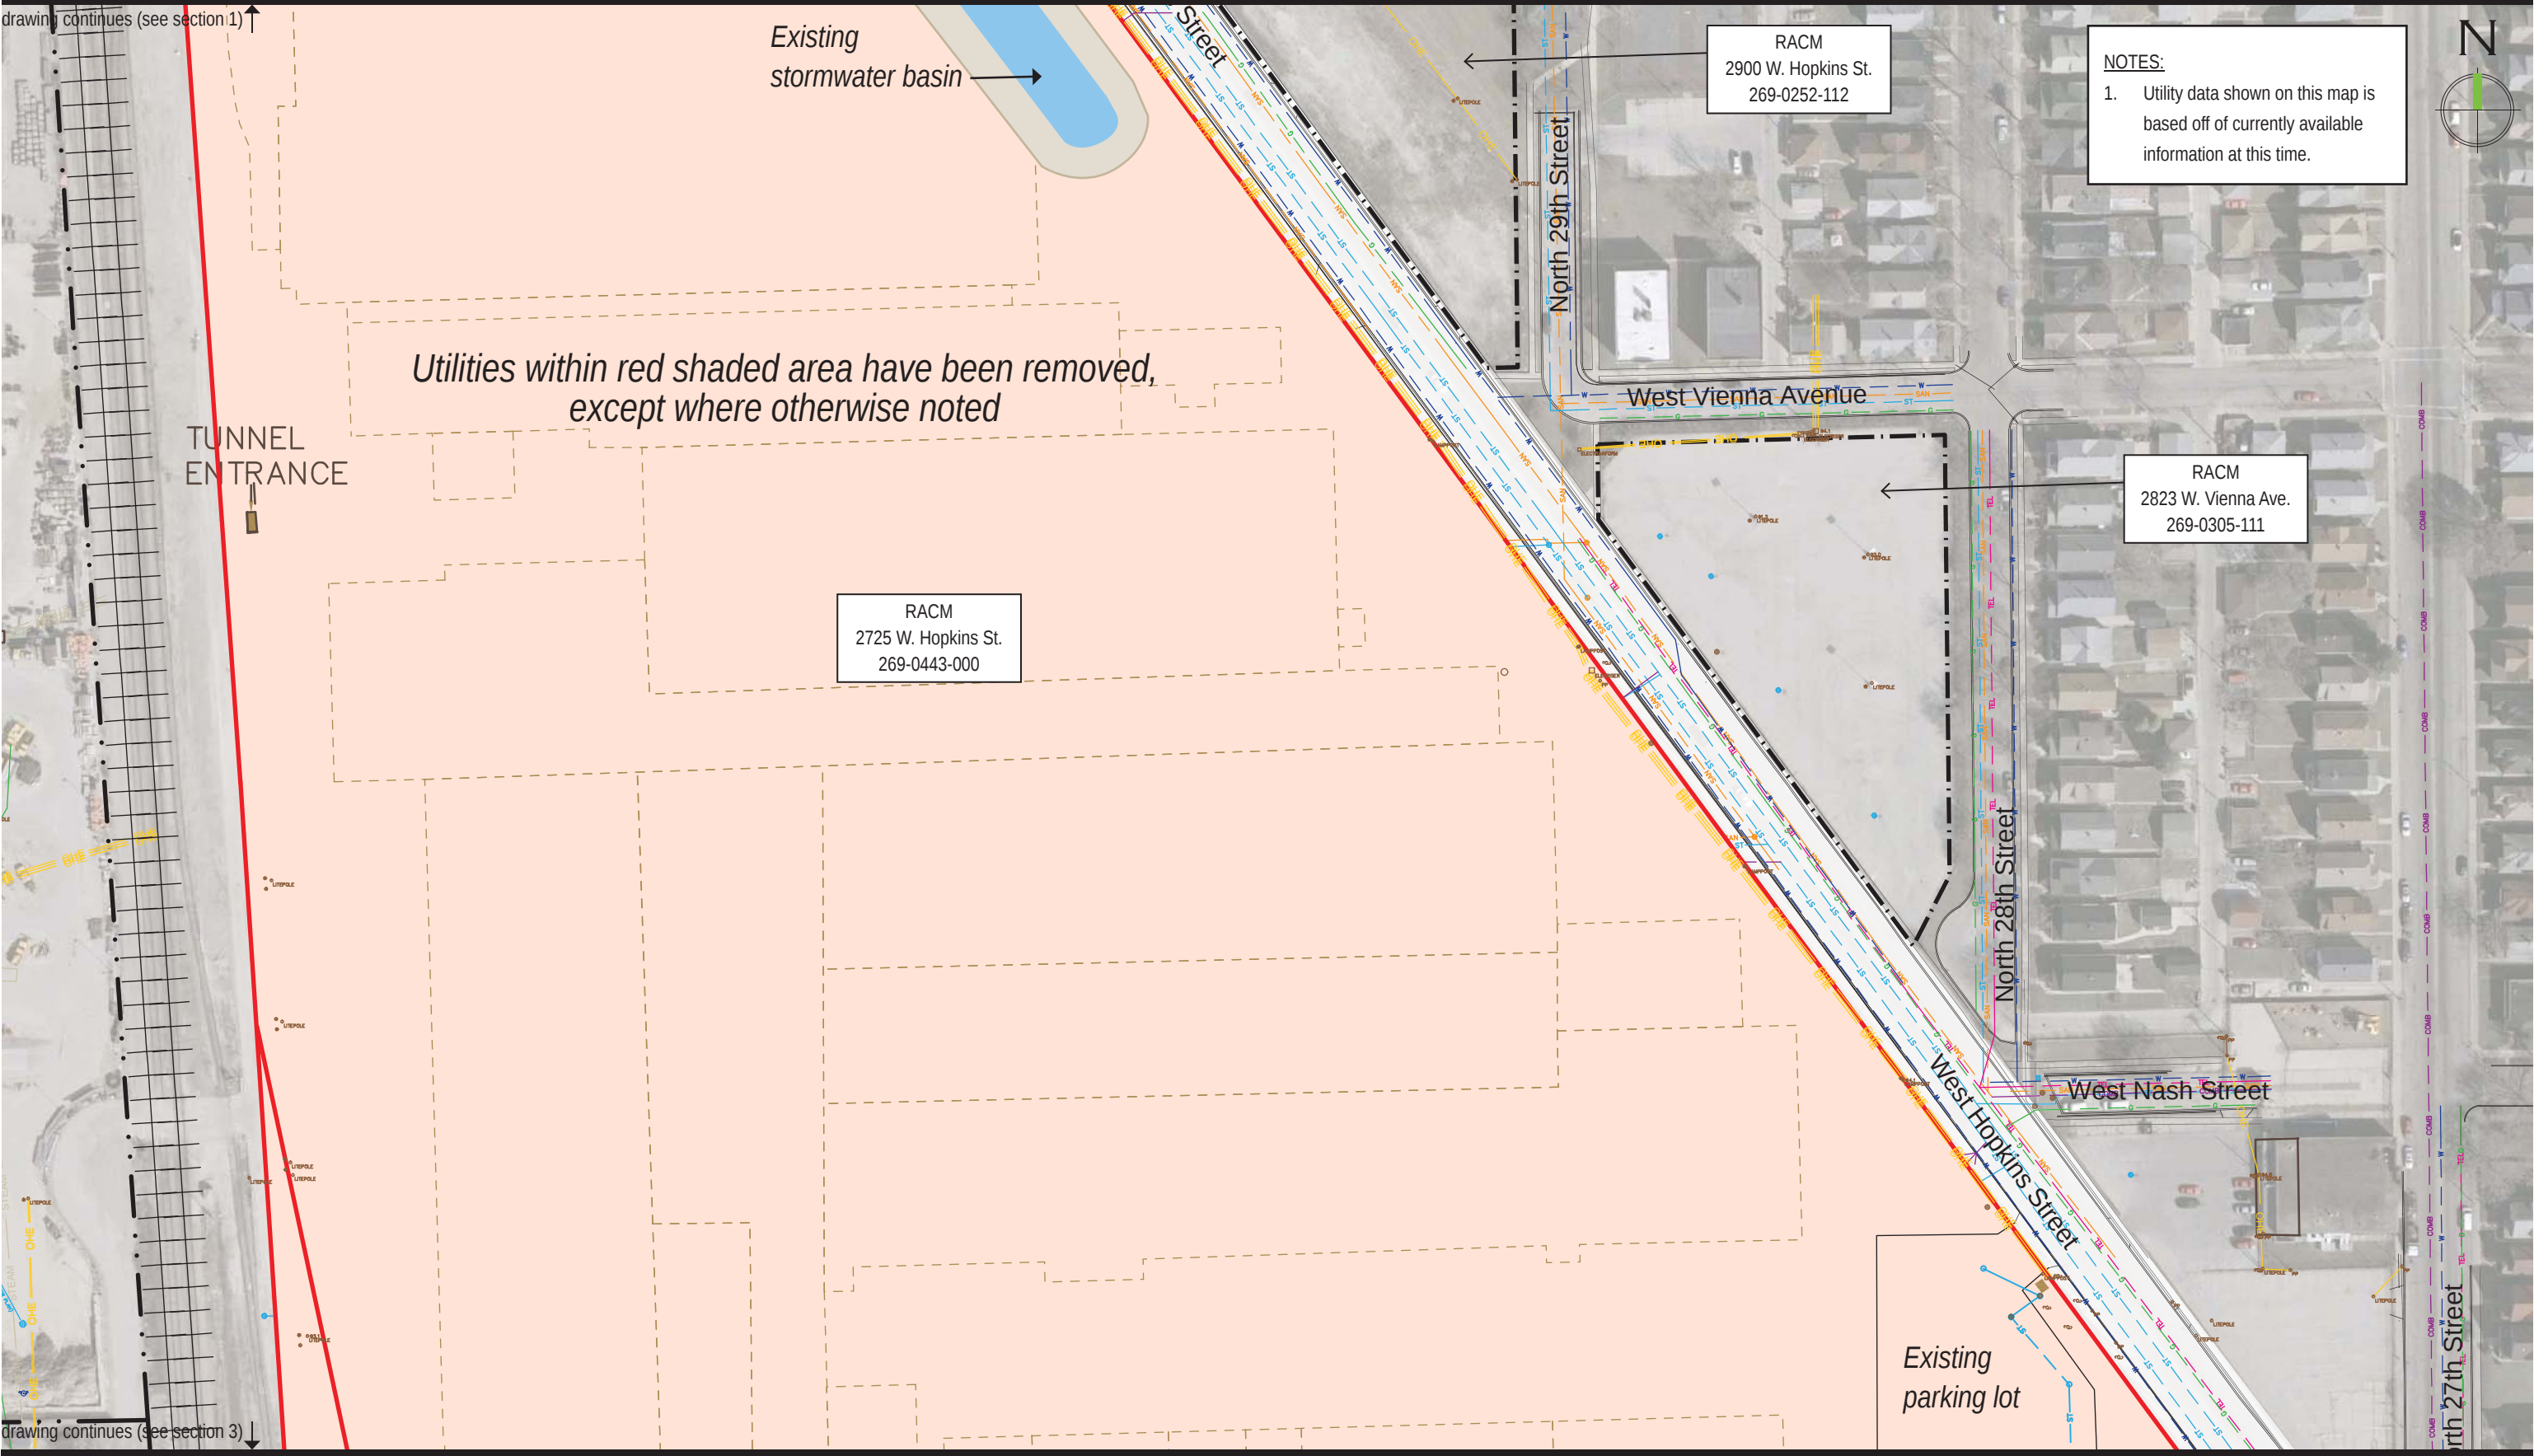

NOTES:  
1. Utility data shown on this map is based off of currently available information at this time.

EXISTING INFRASTRUCTURE & UTILITIES - SECTION 2

CENTURY CITY - MILWAUKEE, WI


MARCH 7, 2013

SCALE - 1"=120'



|  |                              |  |                |  |                |
|--|------------------------------|--|----------------|--|----------------|
|  | CURRENT BUILDING OUTLINES    |  | TELEPHONE      |  | STORM SEWER    |
|  | DEMOLISHED BUILDING OUTLINES |  | POTABLE WATER  |  | COMBINED SEWER |
|  | OVERHEAD ELECTRIC            |  | NATURAL GAS    |  | FOCUS AREA     |
|  | BURIED ELECTRIC              |  | SANITARY SEWER |  | PARCEL LINES   |

drawing continues (see section 2)

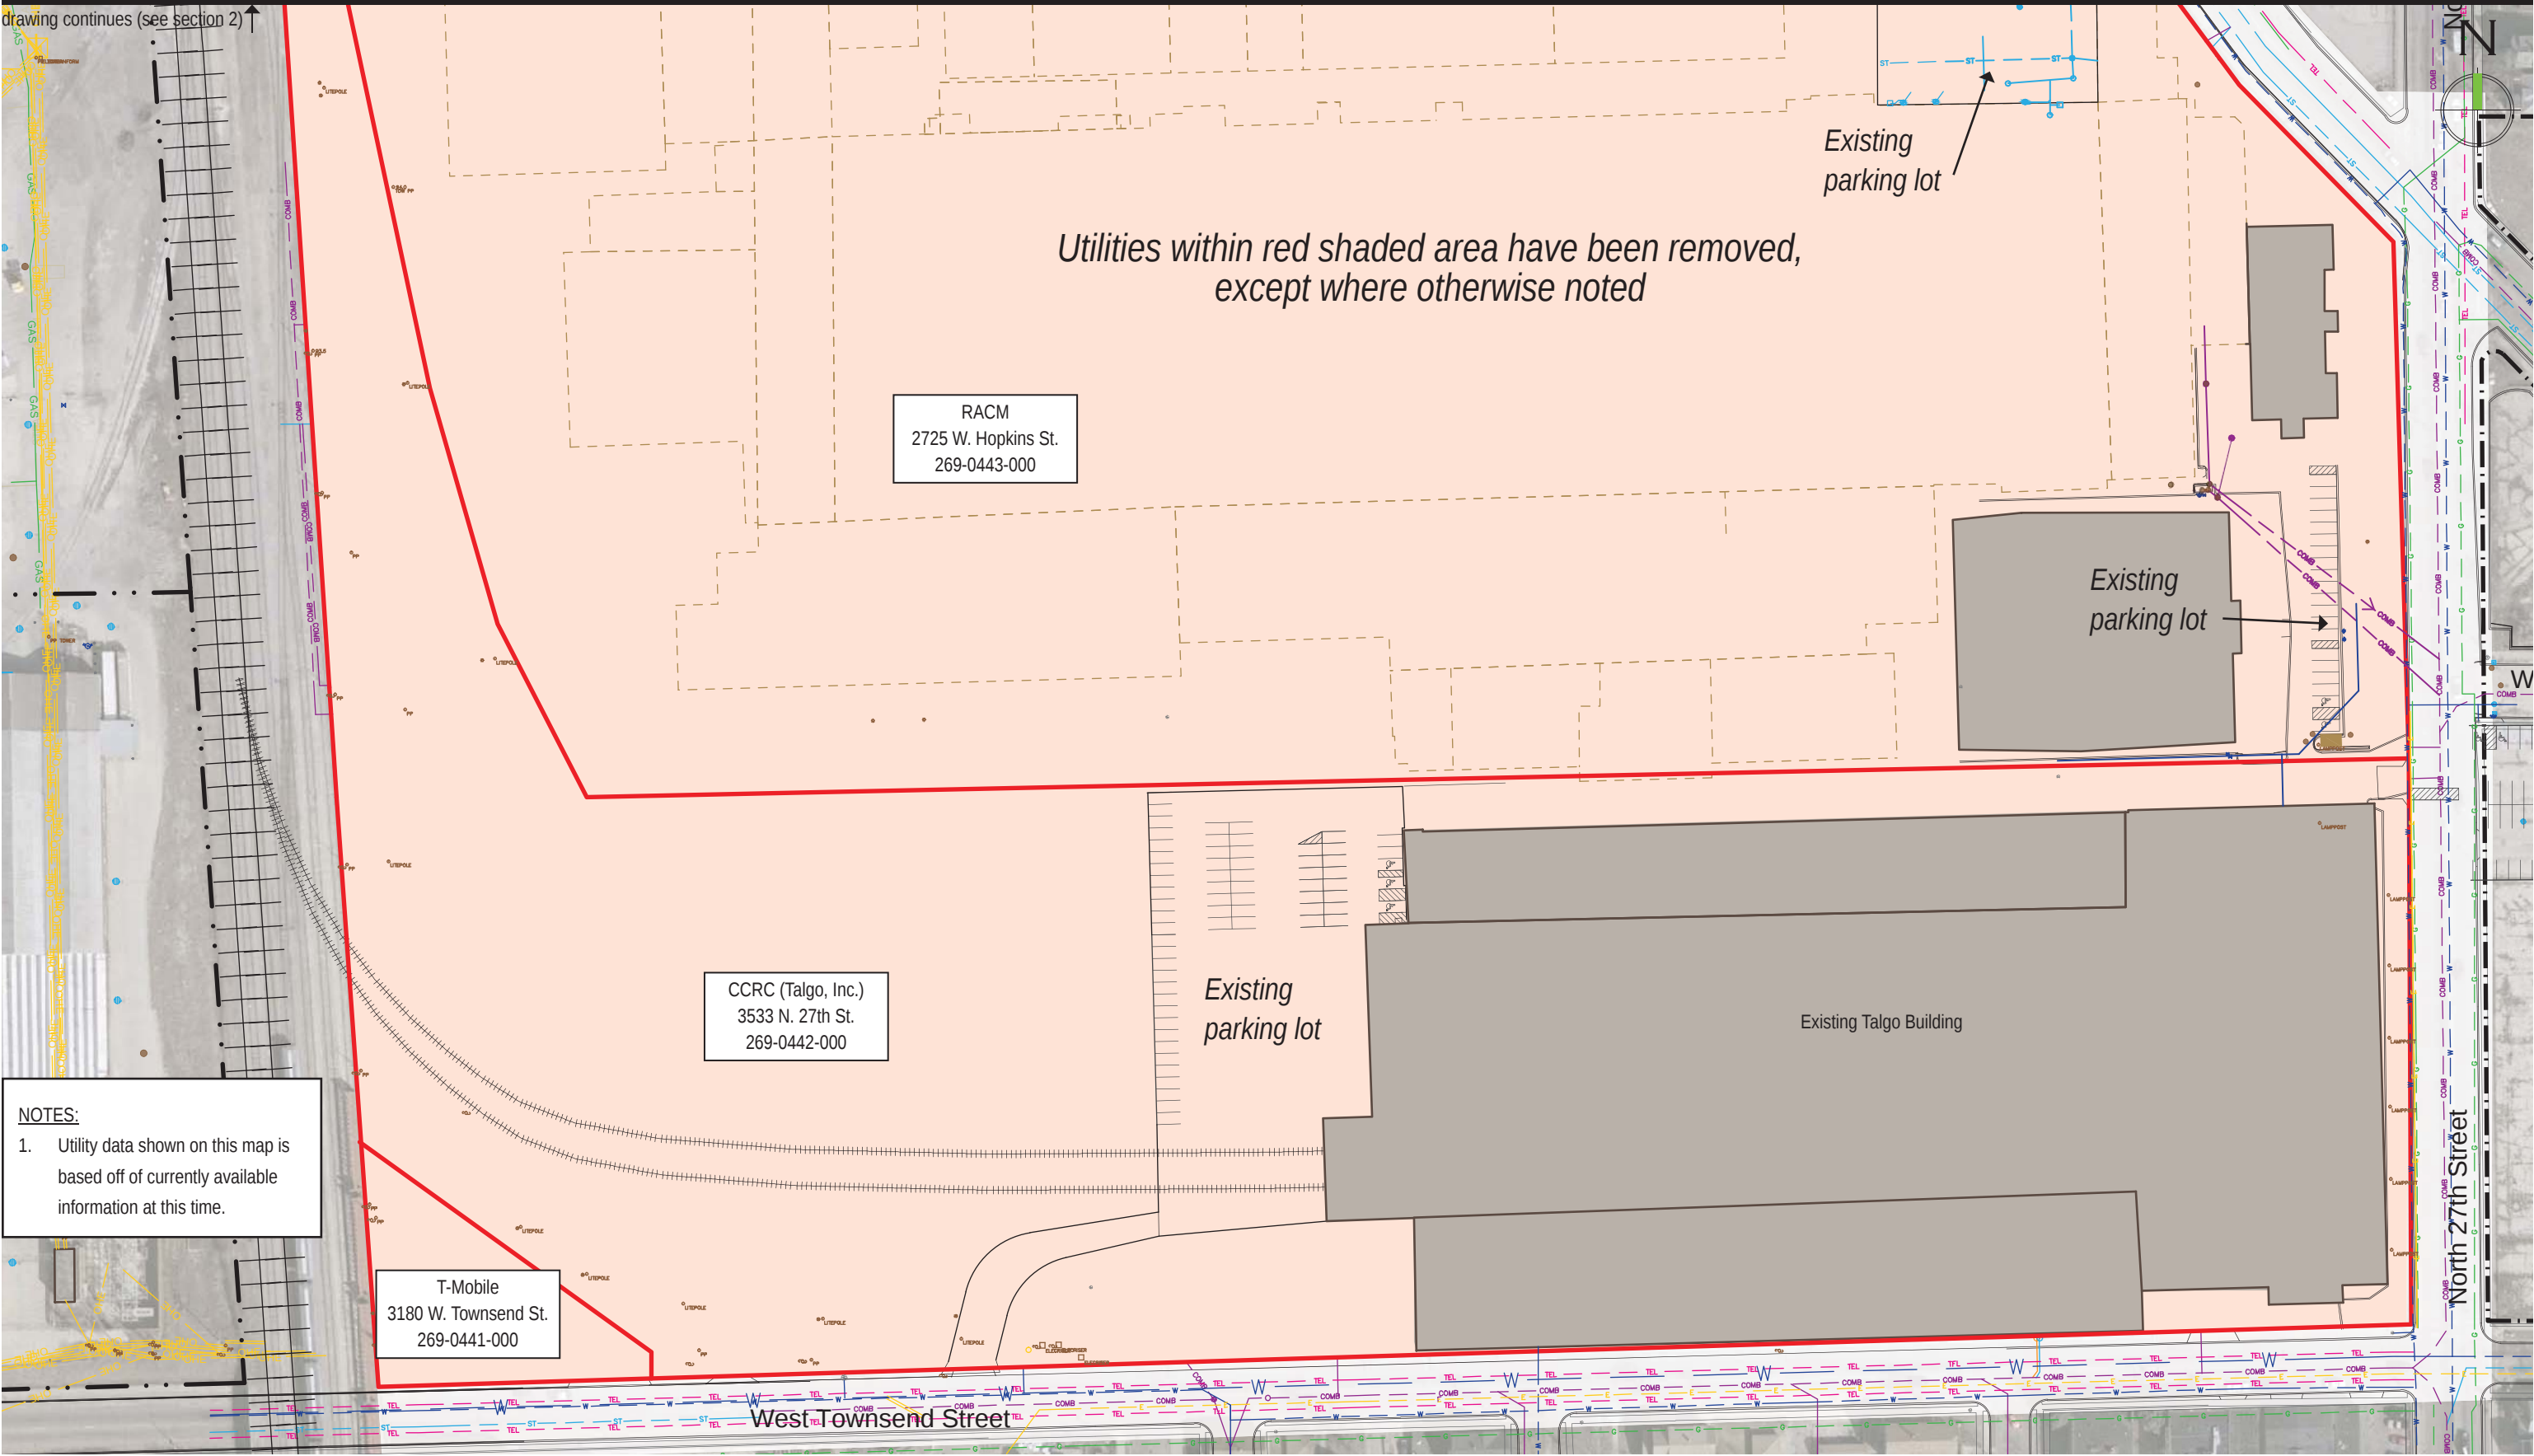

**NOTES:**  
1. Utility data shown on this map is based off of currently available information at this time.

EXISTING INFRASTRUCTURE & UTILITIES - SECTION 3

CENTURY CITY - MILWAUKEE, WI

MARCH 7, 2013

SCALE - 1"=120'



|  |                              |  |                |  |                |
|--|------------------------------|--|----------------|--|----------------|
|  | CURRENT BUILDING OUTLINES    |  | TELEPHONE      |  | STORM SEWER    |
|  | DEMOLISHED BUILDING OUTLINES |  | POTABLE WATER  |  | COMBINED SEWER |
|  | OVERHEAD ELECTRIC            |  | NATURAL GAS    |  | FOCUS AREA     |
|  | BURIED ELECTRIC              |  | SANITARY SEWER |  | PARCEL LINES   |