


City of Verona
Water System Map
7-26-2012

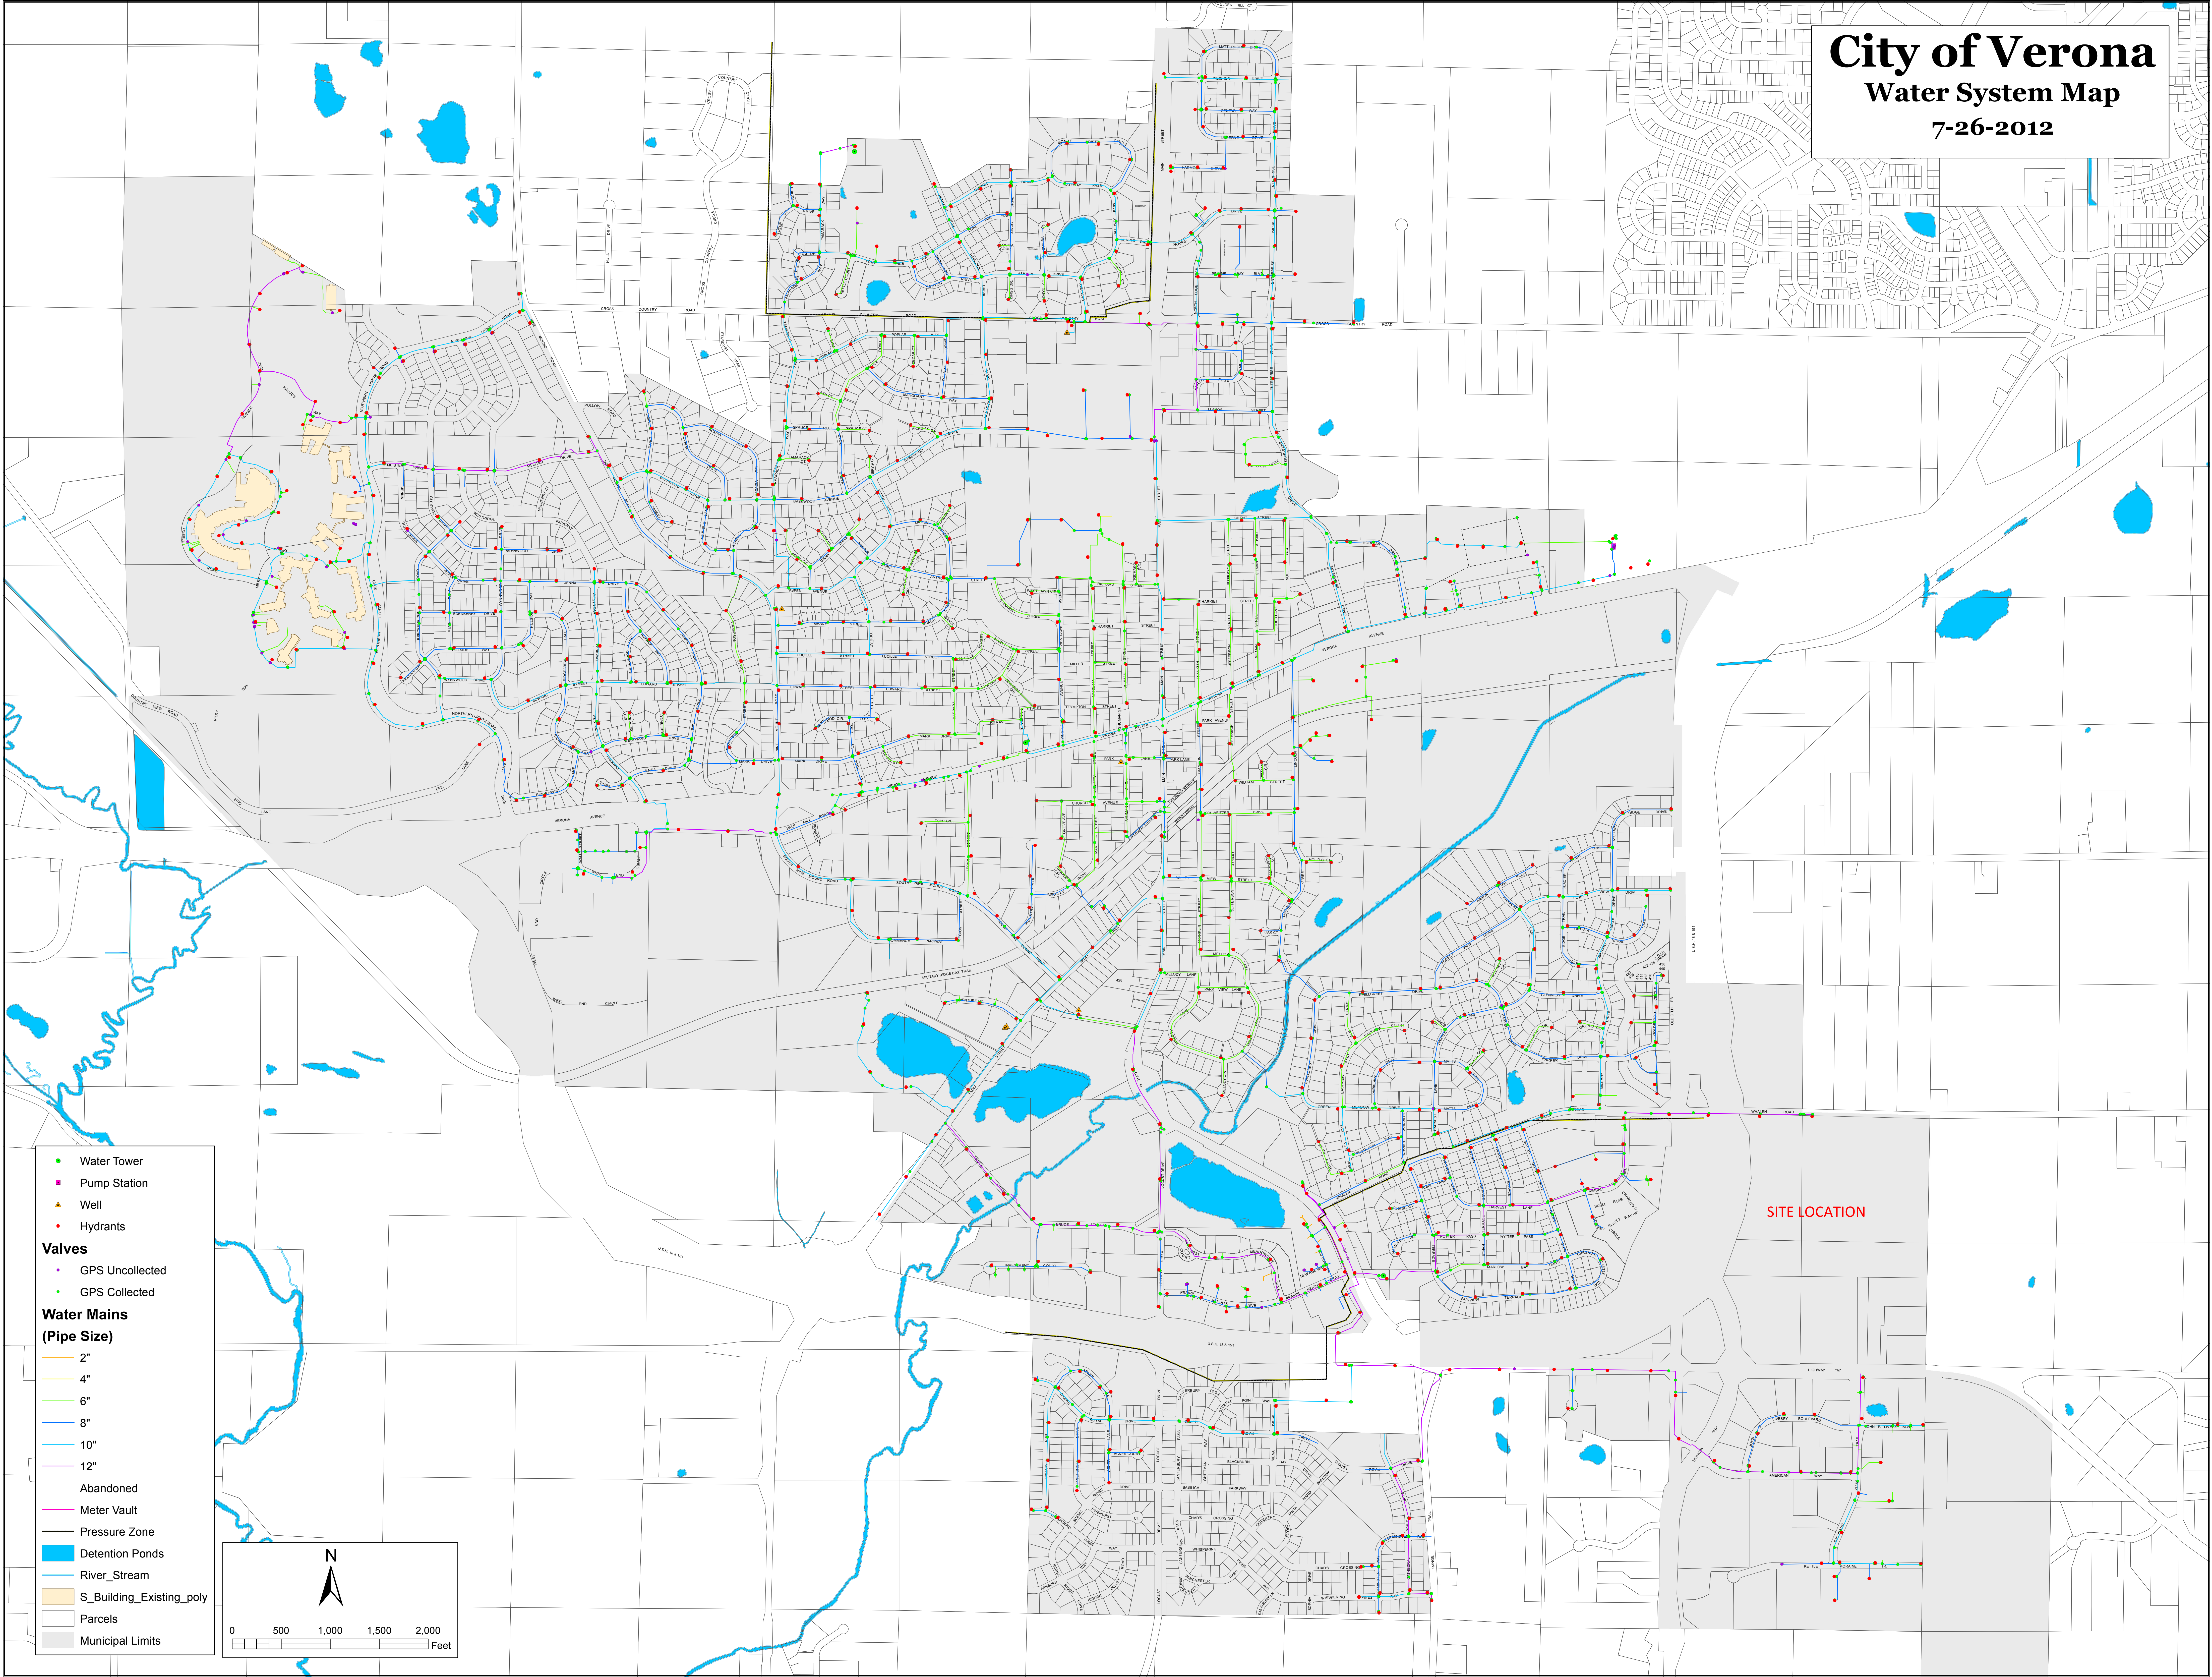

- Water Tower
 - Pump Station
 - ▲ Well
 - Hydrants
- Valves**
- GPS Uncollected
 - GPS Collected
- Water Mains**
(Pipe Size)
- 2"
 - 4"
 - 6"
 - 8"
 - 10"
 - 12"
 - Abandoned
 - Meter Vault
 - Pressure Zone
 - Detention Ponds
 - River_Stream
 - S_Building_Existing_poly
 - Parcels
 - Municipal Limits

